


**CONSTRUCTION NOTES:**

1. ALL WORK DONE BY CONTRACTOR/INSTALLER PURSUANT TO THIS DRAWING SHALL: (A) CONFORM TO THE GOVERNING CONTRACT DOCUMENTS; (B) BE PERFORMED EXCLUSIVELY BY ITS TRAINED, COMPETENT PERSONNEL OR, WHERE PERMITTED, THAT OF ITS SUBCONTRACTOR(S); AND (C) COMPLY WITH ALL APPLICABLE SAFETY LAWS, REGULATIONS, PROGRAMS AND PRACTICES TO ENSURE THE SAFETY OF ALL PEOPLE LOCATED ON THE WORK SITE, INCLUDING THE CONTRACTOR'S/INSTALLER'S PERSONNEL (OR THAT OF ITS SUBCONTRACTOR(S)) PERFORMING THE WORK.
2. CONTRACTOR/INSTALLER SHALL TAKE ALL APPROPRIATE PRECAUTIONS TO ENSURE THE SAFETY OF ALL PEOPLE LOCATED ON THE WORK SITE, INCLUDING CONTRACTOR'S/INSTALLER'S PERSONNEL (OR THAT OF ITS SUBCONTRACTOR(S)) PERFORMING THE WORK.

- NOTES:**
1. TEMPORARY FENCE AND GATES SHALL BE INSTALLED TO MATCH THE FINAL FENCE PLAN ARRANGEMENT SHOWN ON DRAWING 760760, AS NEEDED, AND AS DIRECTED BY PSE&G TO MAINTAIN SITE SECURITY. PORTIONS OF EXISTING FENCE CAN REMAIN AND SERVE AS THE TEMPORARY FENCING, WHERE IT WILL NOT INTERFERE WITH THE SITE RECONSTRUCTION AND AS APPROVED BY PSE&G. NOTE THAT FINAL SITE FENCE IS TO BE ALL NEW CONSTRUCTION AS SHOWN ON DRAWING 760760 AND 760761.
  2. VERTICAL DATUM ON THIS DRAWING IS BASED ON NAVD-88.
  3. CONTRACTOR SHALL VERIFY AND LOCATE ALL UTILITIES PRIOR TO START OF WORK. ALL EXISTING UTILITIES (WATER, SEWER, GAS, ELECTRIC, ETC.) TO/FROM EXISTING PORTION OF THE SITE TO BE DEVELOPED SHALL BE CUT/CAPPED/ABANDONED/REMOVED IN ACCORDANCE WITH UTILITY OWNER'S REQUIREMENTS. CONTRACTOR SHALL PROVIDE SATISFACTORY DOCUMENTATION FOR THIS WORK TO THE ENGINEER.
  4. EXISTING CONDITIONS/ITEMS TO REMAIN SHALL BE PROTECTED DURING CONSTRUCTION AND IF DISTURBED OR DAMAGED THE CONTRACTOR SHALL REPAIR/REPLACE IN-KIND.
  5. CONTRACTOR SHALL CLEAR AND CRUISE THE SITE WITHIN THE LIMITS OF DISTURBANCE (LOD) SHOWN ON DRAWING 760769 INCLUSIVE OF ALL DEBRIS AND TREES EXCLUSIVE OF ANY EXISTING TREES SHOWN TO REMAIN ON THE LANDSCAPING PLAN (BY OTHERS). EXISTING TREES TO REMAIN, WITHIN THE LOD AREA, SHALL BE PROTECTED AS SHOWN ON THE LANDSCAPE PLAN.
  6. SOIL EROSION AND SEDIMENT CONTROL MEASURES, TEMPORARY CONSTRUCTION FENCE AND/OR PERMANENT FENCE (AS SHOWN ON DRAWINGS 760760 AND 760761), TO BE IN PLACE PRIOR TO START OF DEMOLITION/REMOVAL WORK.
  7. OVERHEAD LINE AND POLE RELOCATION WORK, OUTSIDE THE EXISTING SUBSTATION FENCE, TO BE PERFORMED BY PSE&G. REMOVAL WORK SHALL BE COORDINATED WITH PSE&G POLE RELOCATIONS.
  8. EXISTING 69KV EQUIPMENT, SUPPORT STRUCTURES, MASONRY BUILDING AND FOUNDATIONS, WITHIN HATCHED OF SUBSTATION SITE, TO BE COMPLETELY REMOVED AND PROPERLY DISPOSED. REMOVAL WORK SHALL BE COORDINATED WITH PSE&G. ANY COMPONENTS TO BE SALVAGED WILL BE AS DIRECTED BY PSE&G.

**LEGEND:**

REMOVE COMPLETELY

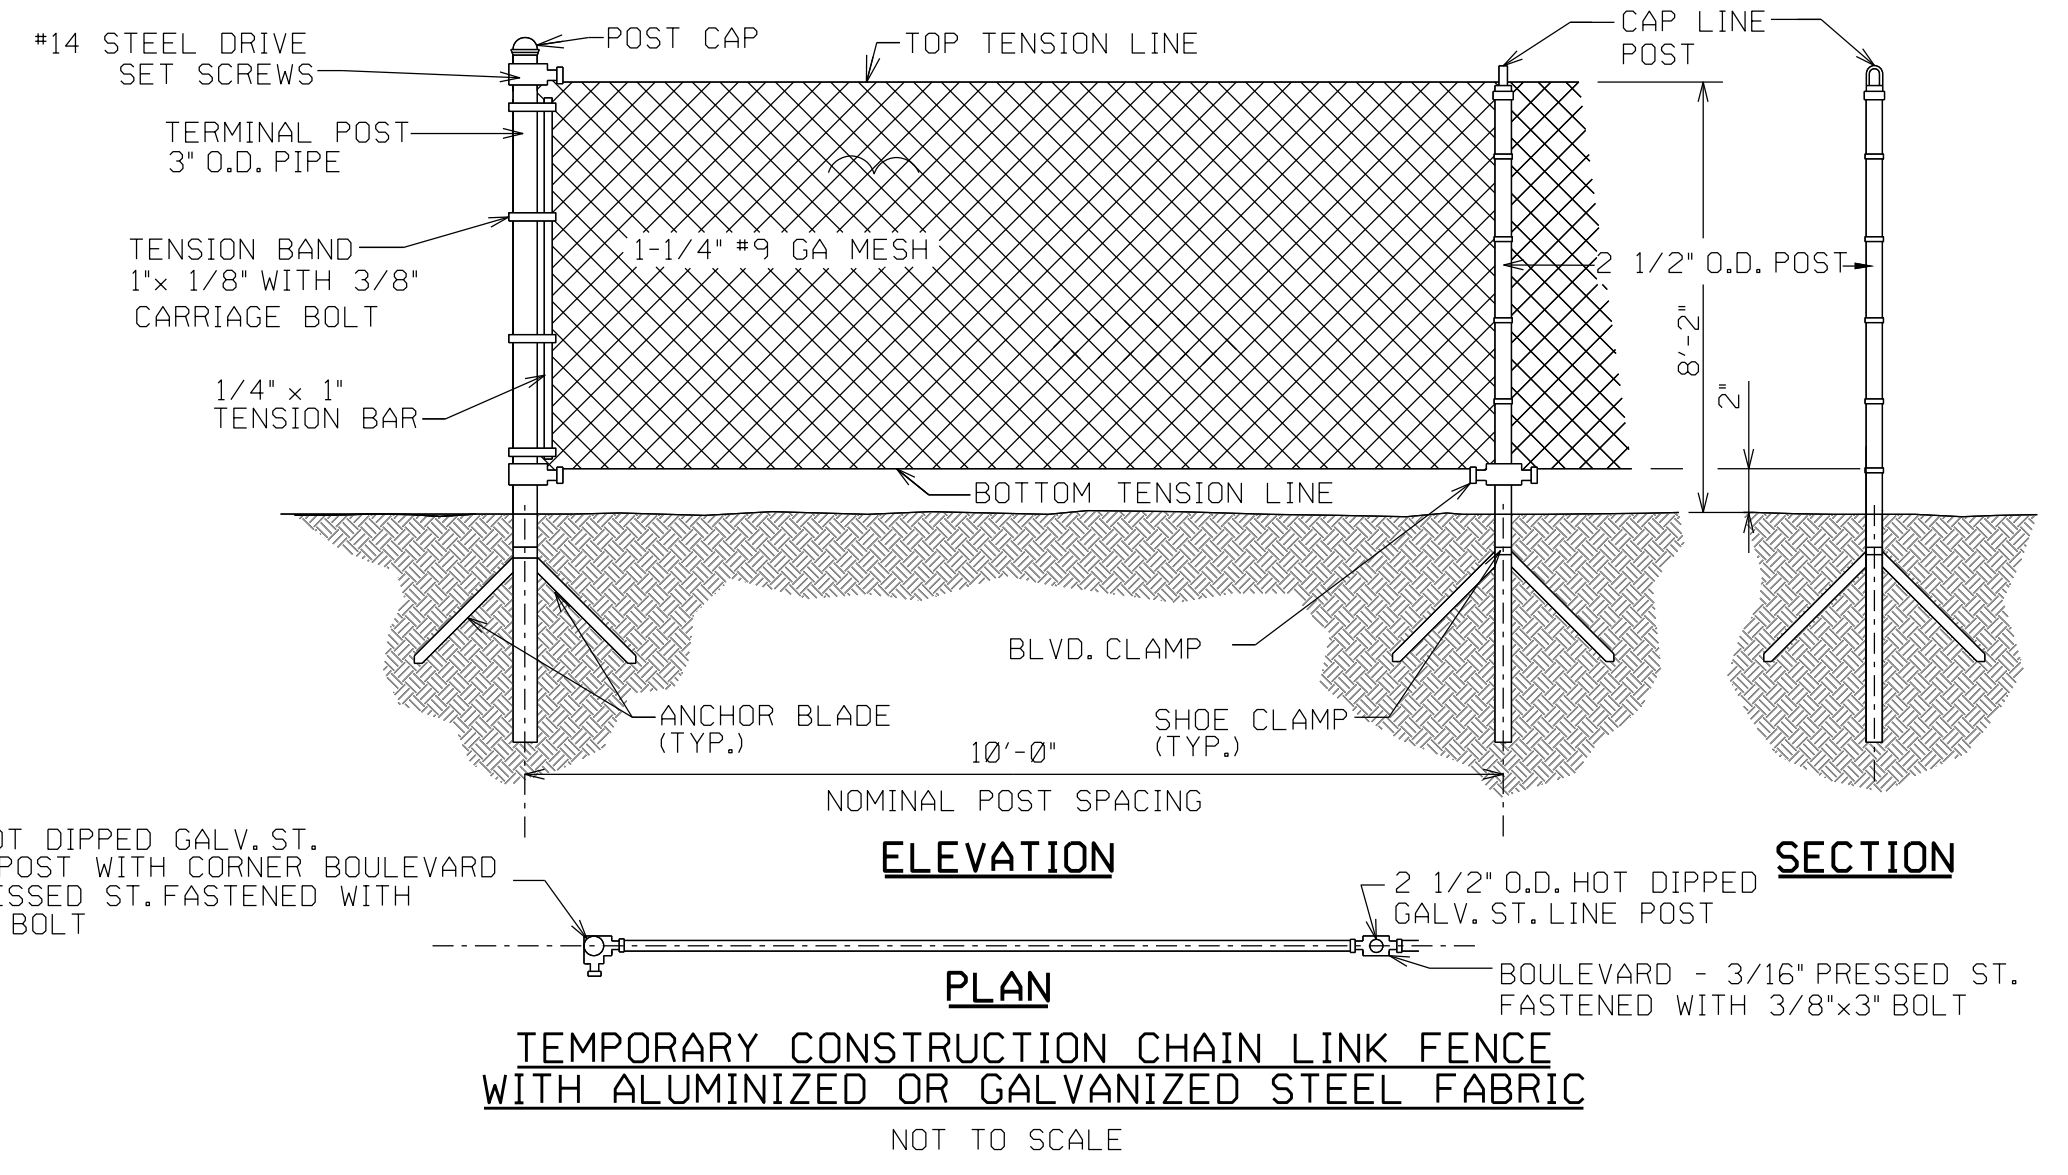

CALL BEFORE YOU DIG!  
NEW JERSEY LAW REQUIRES 3 BUSINESS DAYS FOR A MARK OUT.  
BEGIN DIGGING WITHIN 10 BUSINESS DAYS.  
TICKET EXPIRES IN 45 BUSINESS DAYS.  
NEW JERSEY ONE CALL  
1-800-272-1000

SYSTEM CODE: 2140  
AREA ELEV.: 6472  
GENERAL NOTES  
USE PRINTS OF LATEST REVISION ONLY.  
DO NOT SCALE - USE DIMENSIONS ONLY.  
FOR LIST OF REFERENCE DRAWINGS SEE DRAWING NO 760764  
THIS DRAWING SUPERSEDES NONE  
THIS DRAWING IS SHEET NO 1 OF 1 SHEETS.

REV	DATE	DESCRIPTION	BY	CHKD	APPD
C	09-02-20	COMMENTS INCORPORATED	NP	GP	MDP
B	04-10-20	COMMENTS INCORPORATED	NP	GP	MDP
A	03-25-2020	ISSUED FOR REVIEW (WORK #20002.1.8.1.2.3)	TRV	GP	JIS

EUGENE R. PORZIO  
N.J. PROFESSIONAL ENGINEER  
LIC. NO. 34431  
C.O.A. 24GA2791100

NO	DATE	DESCRIPTION	OWN	CKD	EXD	APPD
REVISION						
LAWNSIDE SUBSTATION 69/13KV SUBSTATION REMOVAL PLAN						
CIVIL			ELECTRICAL			
<b>PSEG</b>						
PUBLIC SERVICE ELECTRIC AND GAS COMPANY ELECTRIC DELIVERY COMPANY - ASSET RELIABILITY, NEWARK, N.J.						
DRAWN		CHECKED		SCALE		
DATE		EXAMINED				
WBS/SO		APPROVED				
SARGENT & LUNDY						
760772 A - 0						