


LOCATION PLAN
SCALE: 1"=1000'

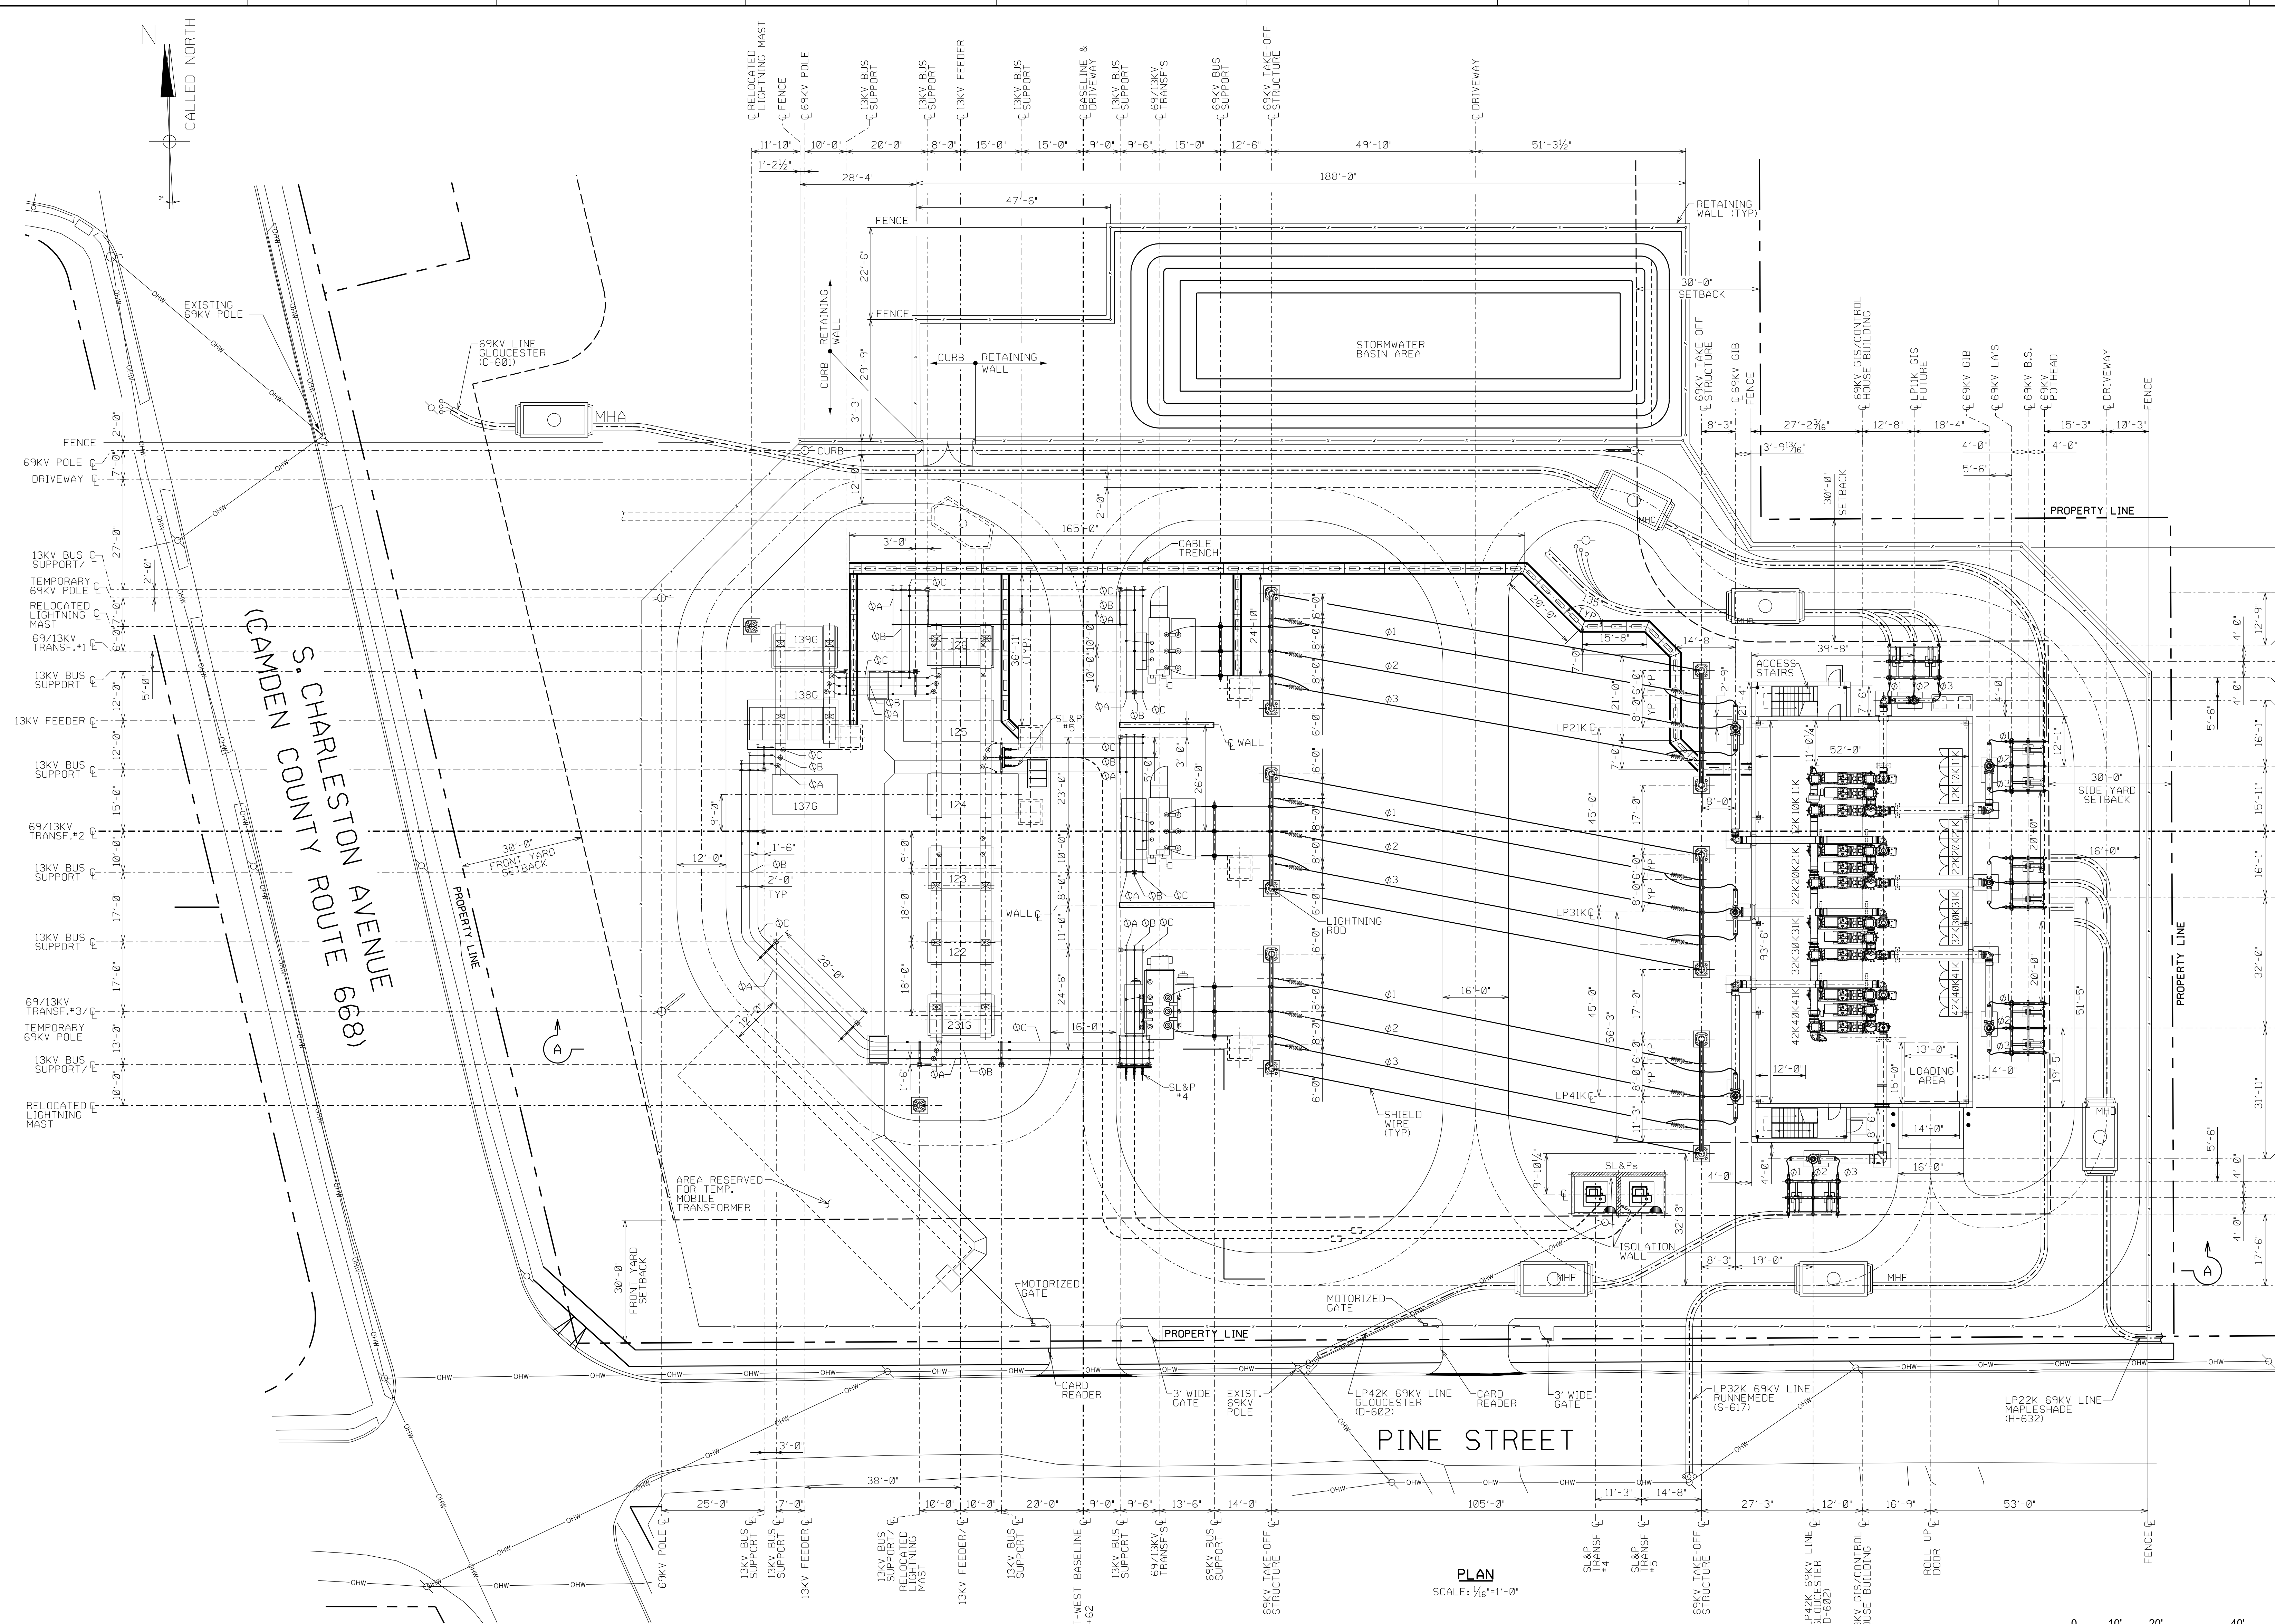

PLAN
SCALE: 1/16"=1'-0"

LEGEND:


FENCE	---
CABLE TRENCH	---
CONCRETE DUCT BANK	---
ISOLATION WALL	---
PROPERTY LINE	---
PROPERTY SETBACK	---
SLIDING GATE	---
OVERHEAD LINE	---
SL&Ps	---

- CONSTRUCTION NOTES:**
1. ALL WORK DONE BY CONTRACTOR/INSTALLER PURSUANT TO THIS DRAWING SHALL: (A) CONFORM TO THE GOVERNING CONTRACT DOCUMENTS; (B) BE PERFORMED EXCLUSIVELY BY ITS TRAINED, COMPETENT PERSONNEL OR, WHERE PERMITTED, THAT OF ITS SUBCONTRACTOR(S); AND (C) COMPLY WITH ALL APPLICABLE SAFETY LAWS, REGULATIONS, PROGRAMS AND PRACTICES TO ENSURE THE SAFETY OF ALL PEOPLE LOCATED ON THE WORK SITE, INCLUDING THE CONTRACTOR'S/INSTALLER'S PERSONNEL OR THAT OF ITS SUBCONTRACTOR(S) PERFORMING THE WORK.
 2. CONTRACTOR/INSTALLER SHALL TAKE ALL APPROPRIATE PRECAUTIONS TO ENSURE THE SAFETY OF ALL PEOPLE LOCATED ON THE WORK SITE, INCLUDING THE CONTRACTOR'S/INSTALLER'S PERSONNEL OR THAT OF ITS SUBCONTRACTOR(S) PERFORMING THE WORK.

REV	DATE	DESCRIPTION	BY	CHKD	APP'D
D	09-02-20	COMMENTS INCORPORATED	NP	GP	MDP
C	08-10-20	COMMENTS INCORPORATED	CI	MDP	JIS
B	03-23-20	COMMENTS INCORPORATED	CI	MDP	JIS
A	01-02-20	ISSUE FOR REVIEW (04LAWMS09V)	CI	MDP	JIS

ANY MODIFICATION OR ADDITION TO THIS DRAWING BY ANY ORGANIZATION OTHER THAN SARGENT & LUNDY IS NOT THE RESPONSIBILITY OF SARGENT & LUNDY

PROJ. No. 13739-103

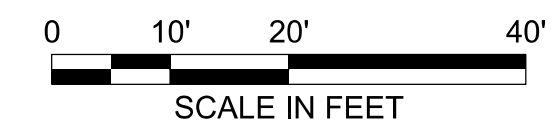


PRELIMINARY
NOT FOR
CONSTRUCTION

SYSTEM CODE: 2140
AREA ELEV.: 6472

GENERAL NOTES
USE PRINTS OF LATEST REVISION ONLY.
DO NOT SCALE - USE DIMENSIONS ONLY.
FOR LIST OF REFERENCE DRAWINGS SEE DRAWING NO
THIS DRAWING SUPERSEDES
THIS DRAWING IS SHEET NO 1 OF 1 SHEETS.

EUGENE R. PORZIO

N.J. PROFESSIONAL ENGINEER
LIC. NO. 34431
C.O.A. 24GA27971100

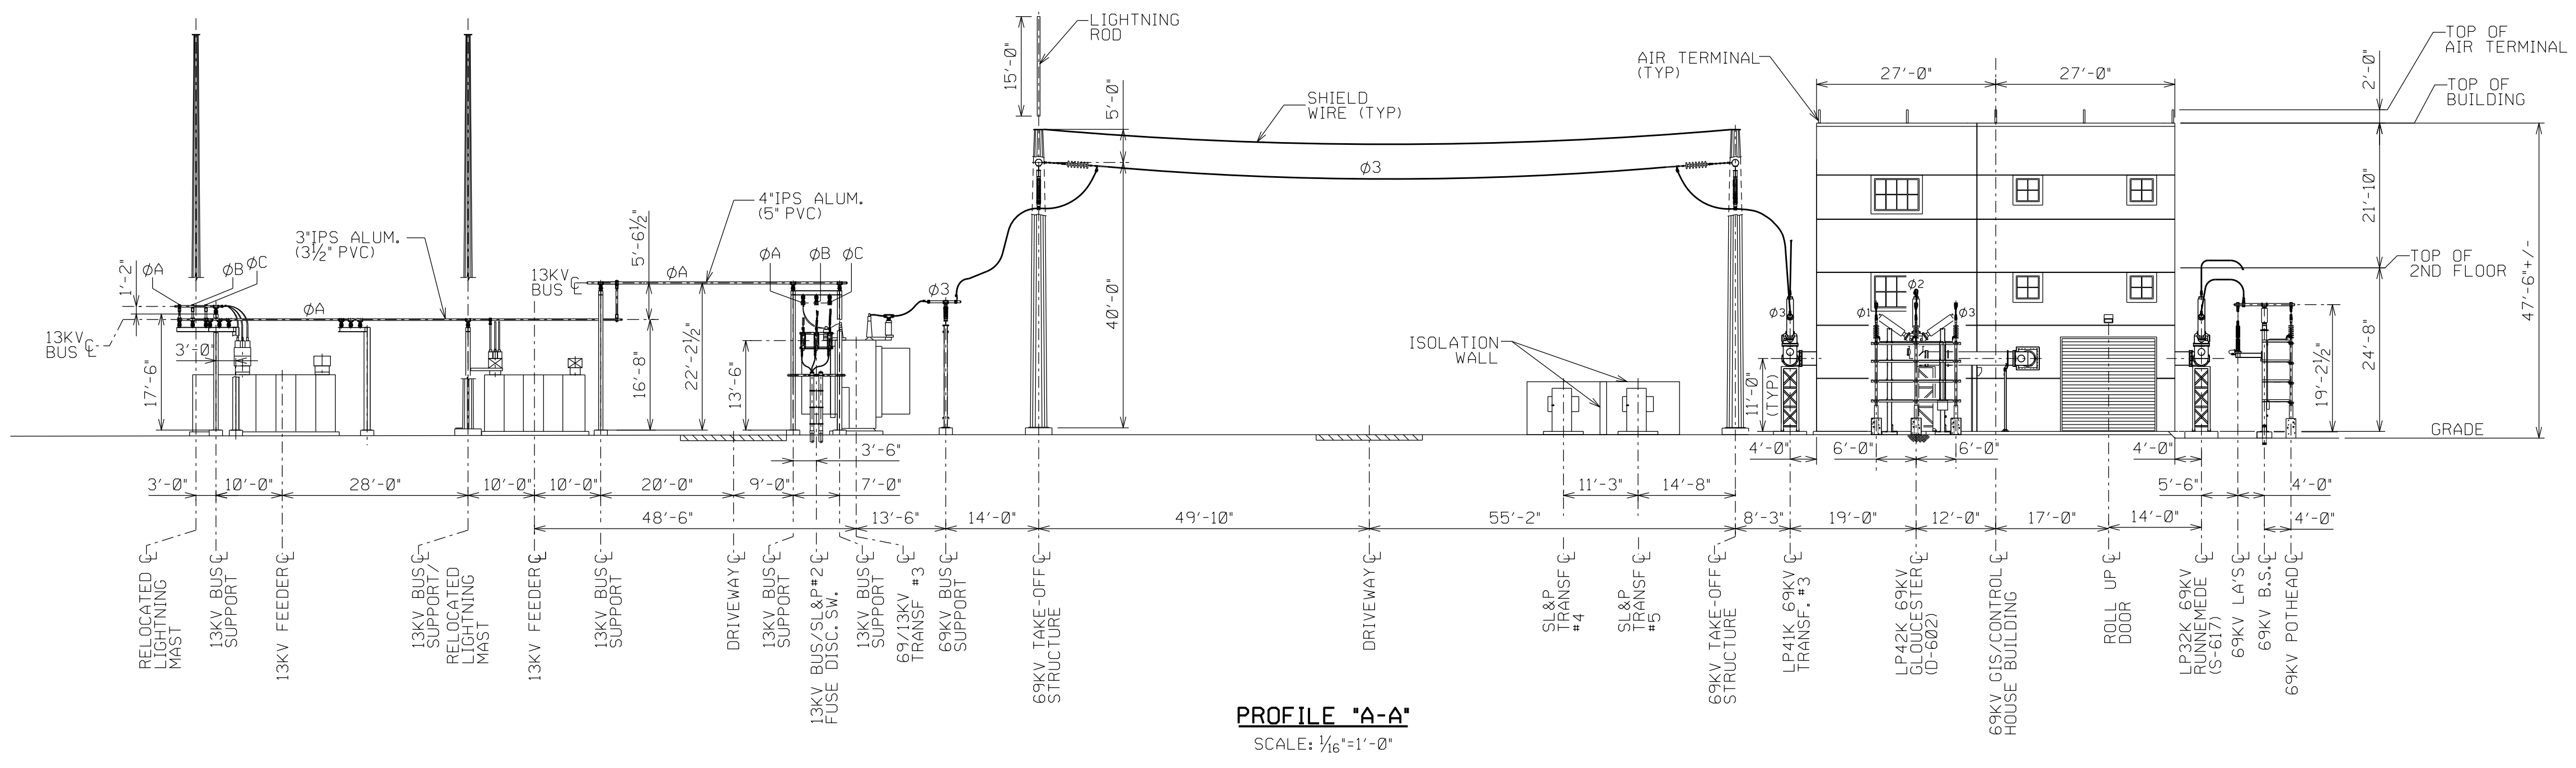

PROFILE 'A-A'
SCALE: 1/16"=1'-0"